


REVISED
1/10/20
5/6/25

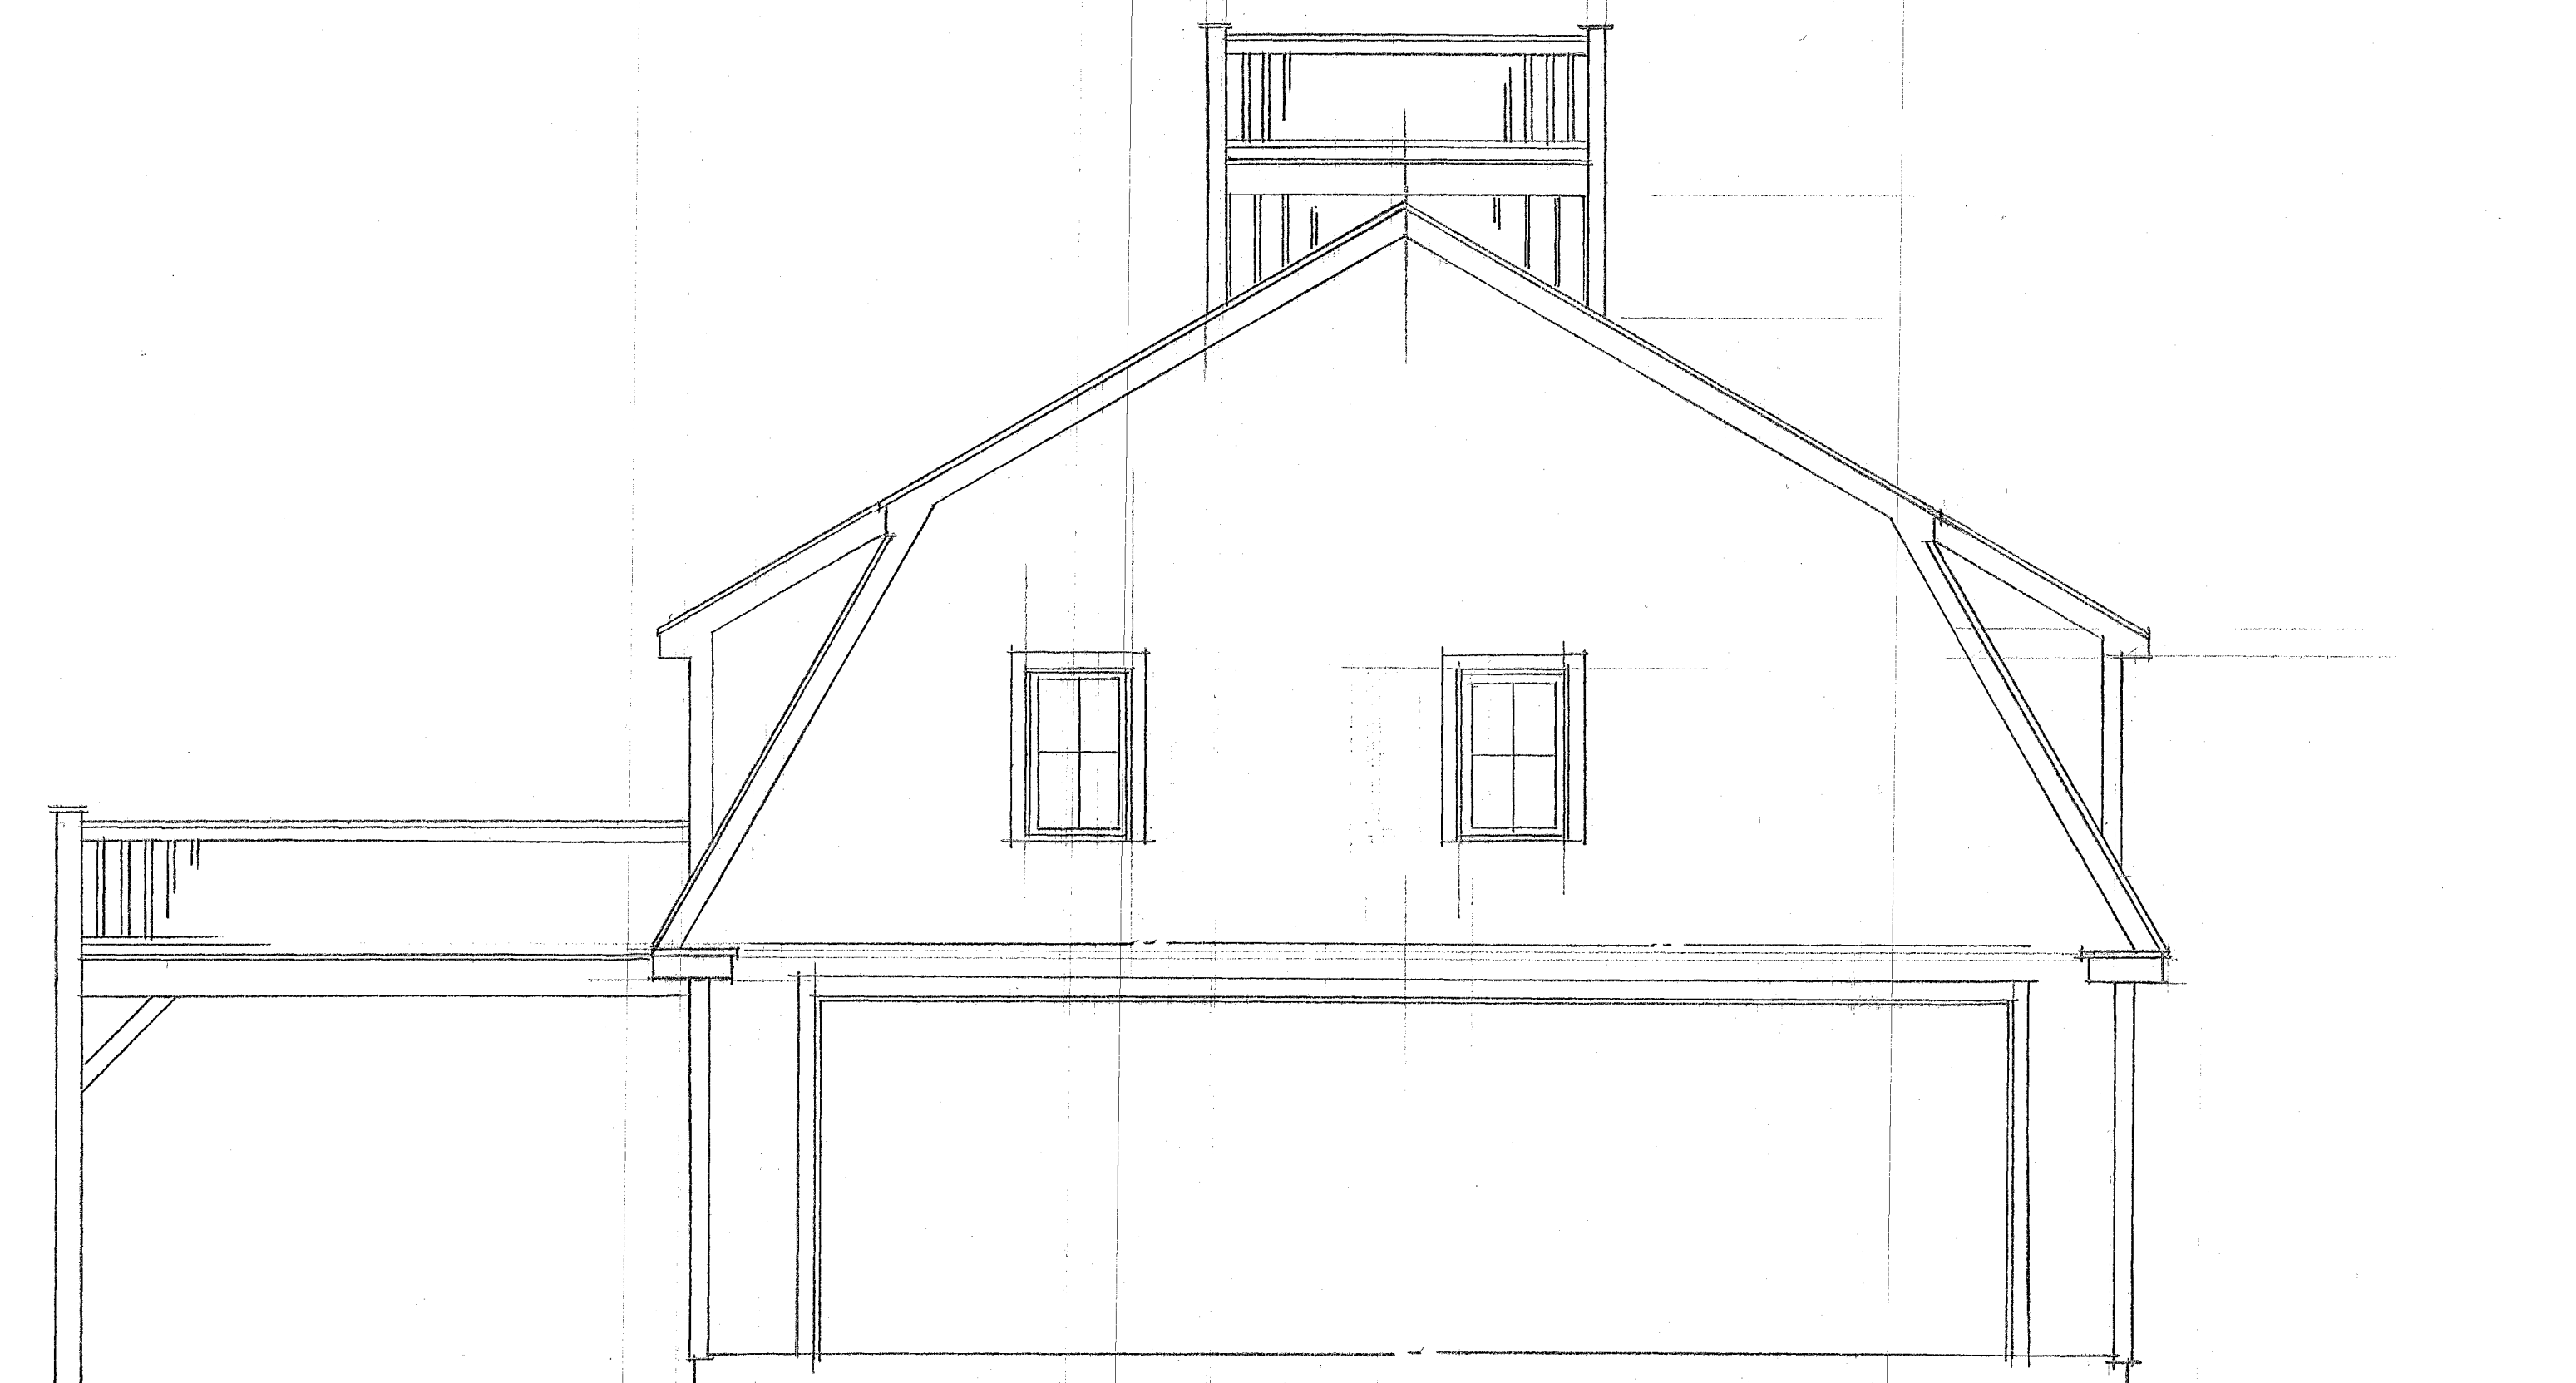

WEST ELEVATION (FACING EASTON ROAD)




NORTH ELEVATION

FRANCONIA SOARING FOUNDATION	David R. Wiley Architect
EASTON ROAD	1688 Cherry Valley Rd.
FRANCONIA	Bethlehem, NH


A4
4 OF

REVISED
1/10/20
5/2/23

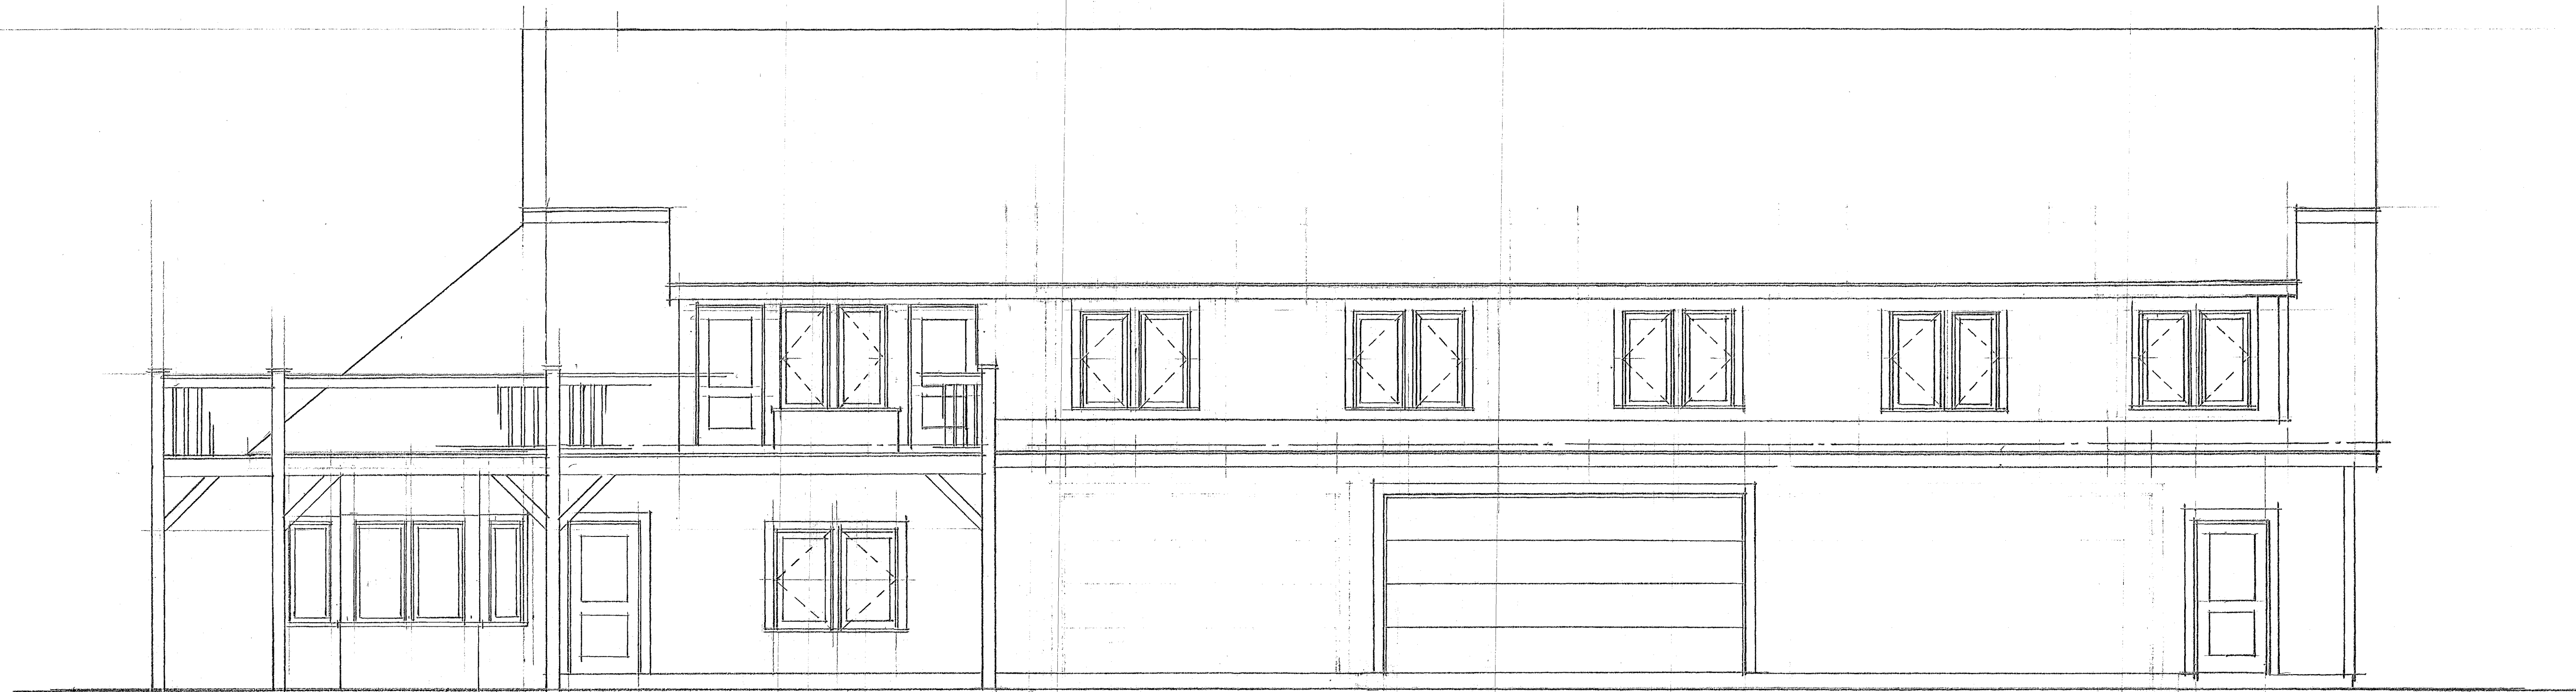

EAST ELEVATION (FACING AIR STRIP)

@ 1/4" = 1'-0"

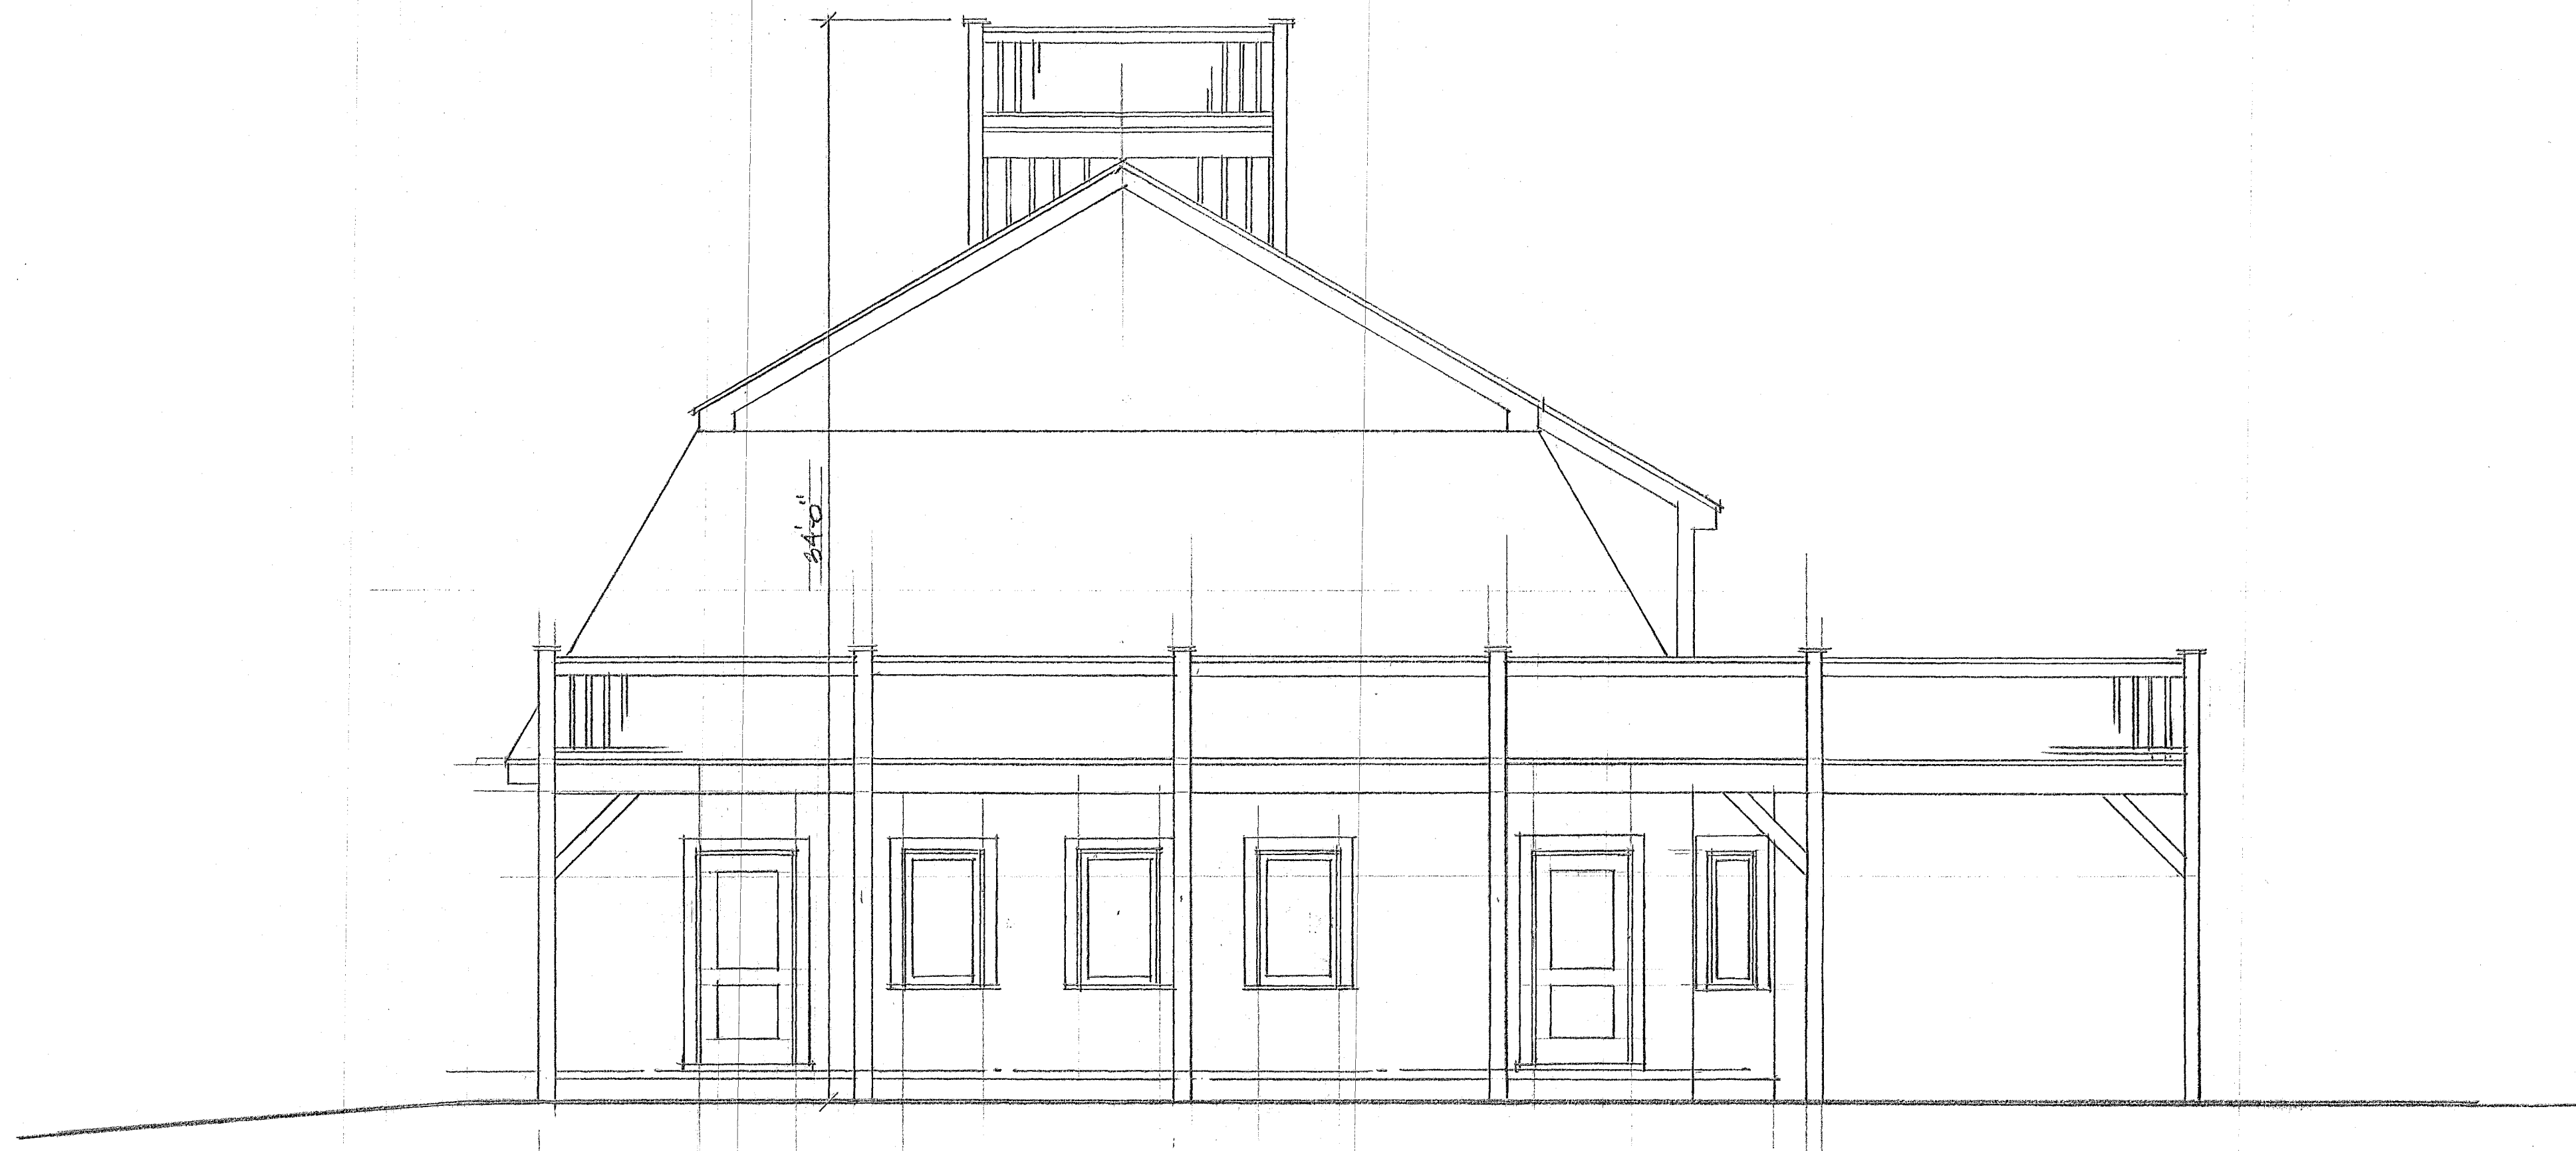


SOUTH ELEVATION

@ 1/4" = 1'-0"

David R. Wiley Architect
1688 Cherry Valley Rd.
Bethlehem, NH

FRANCONIA SOARING FOUNDATION
EASTON ROAD
FRANCONIA, NH

REVISIONS
2/8/22
5/8/23

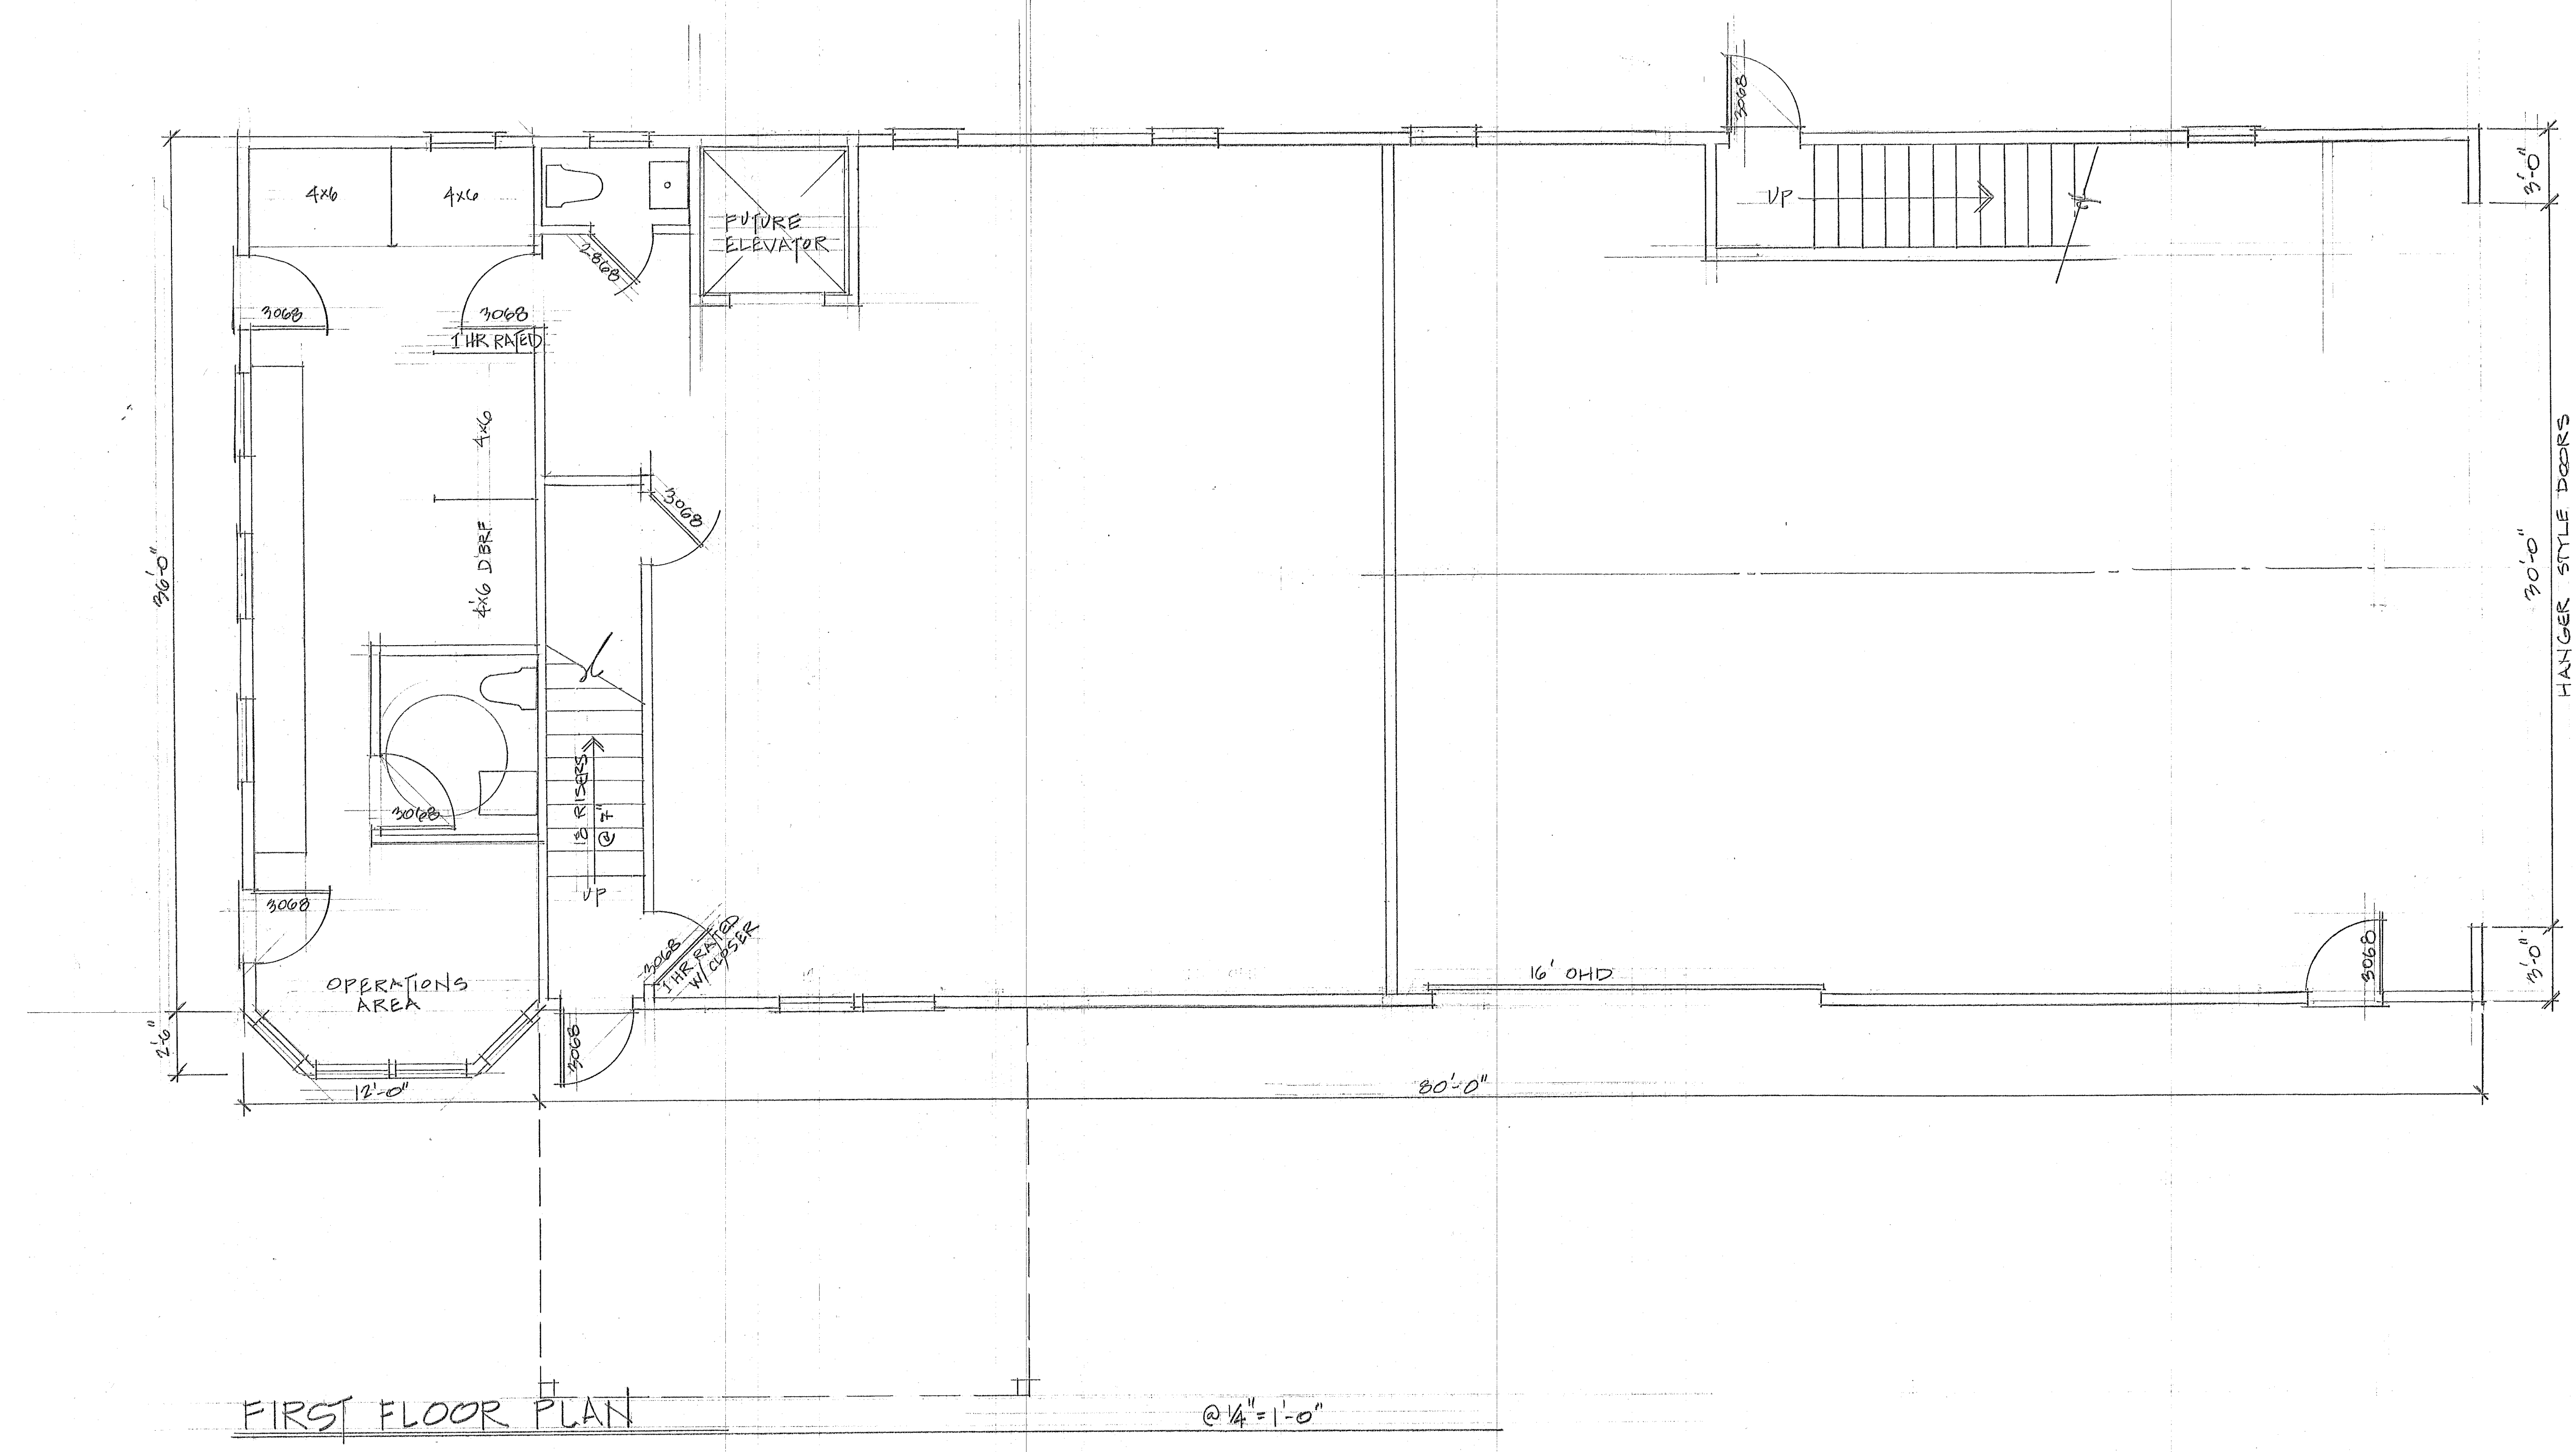

FIRST FLOOR PLAN

@ 1/4" = 1'-0"


PROJECT NORTH

David R. Wiley Architect
1688 Cherry Valley Road
Bethlehem, PA

FRANCONIA SOARING FOUNDATION

A1

2/8/22
4/10/22

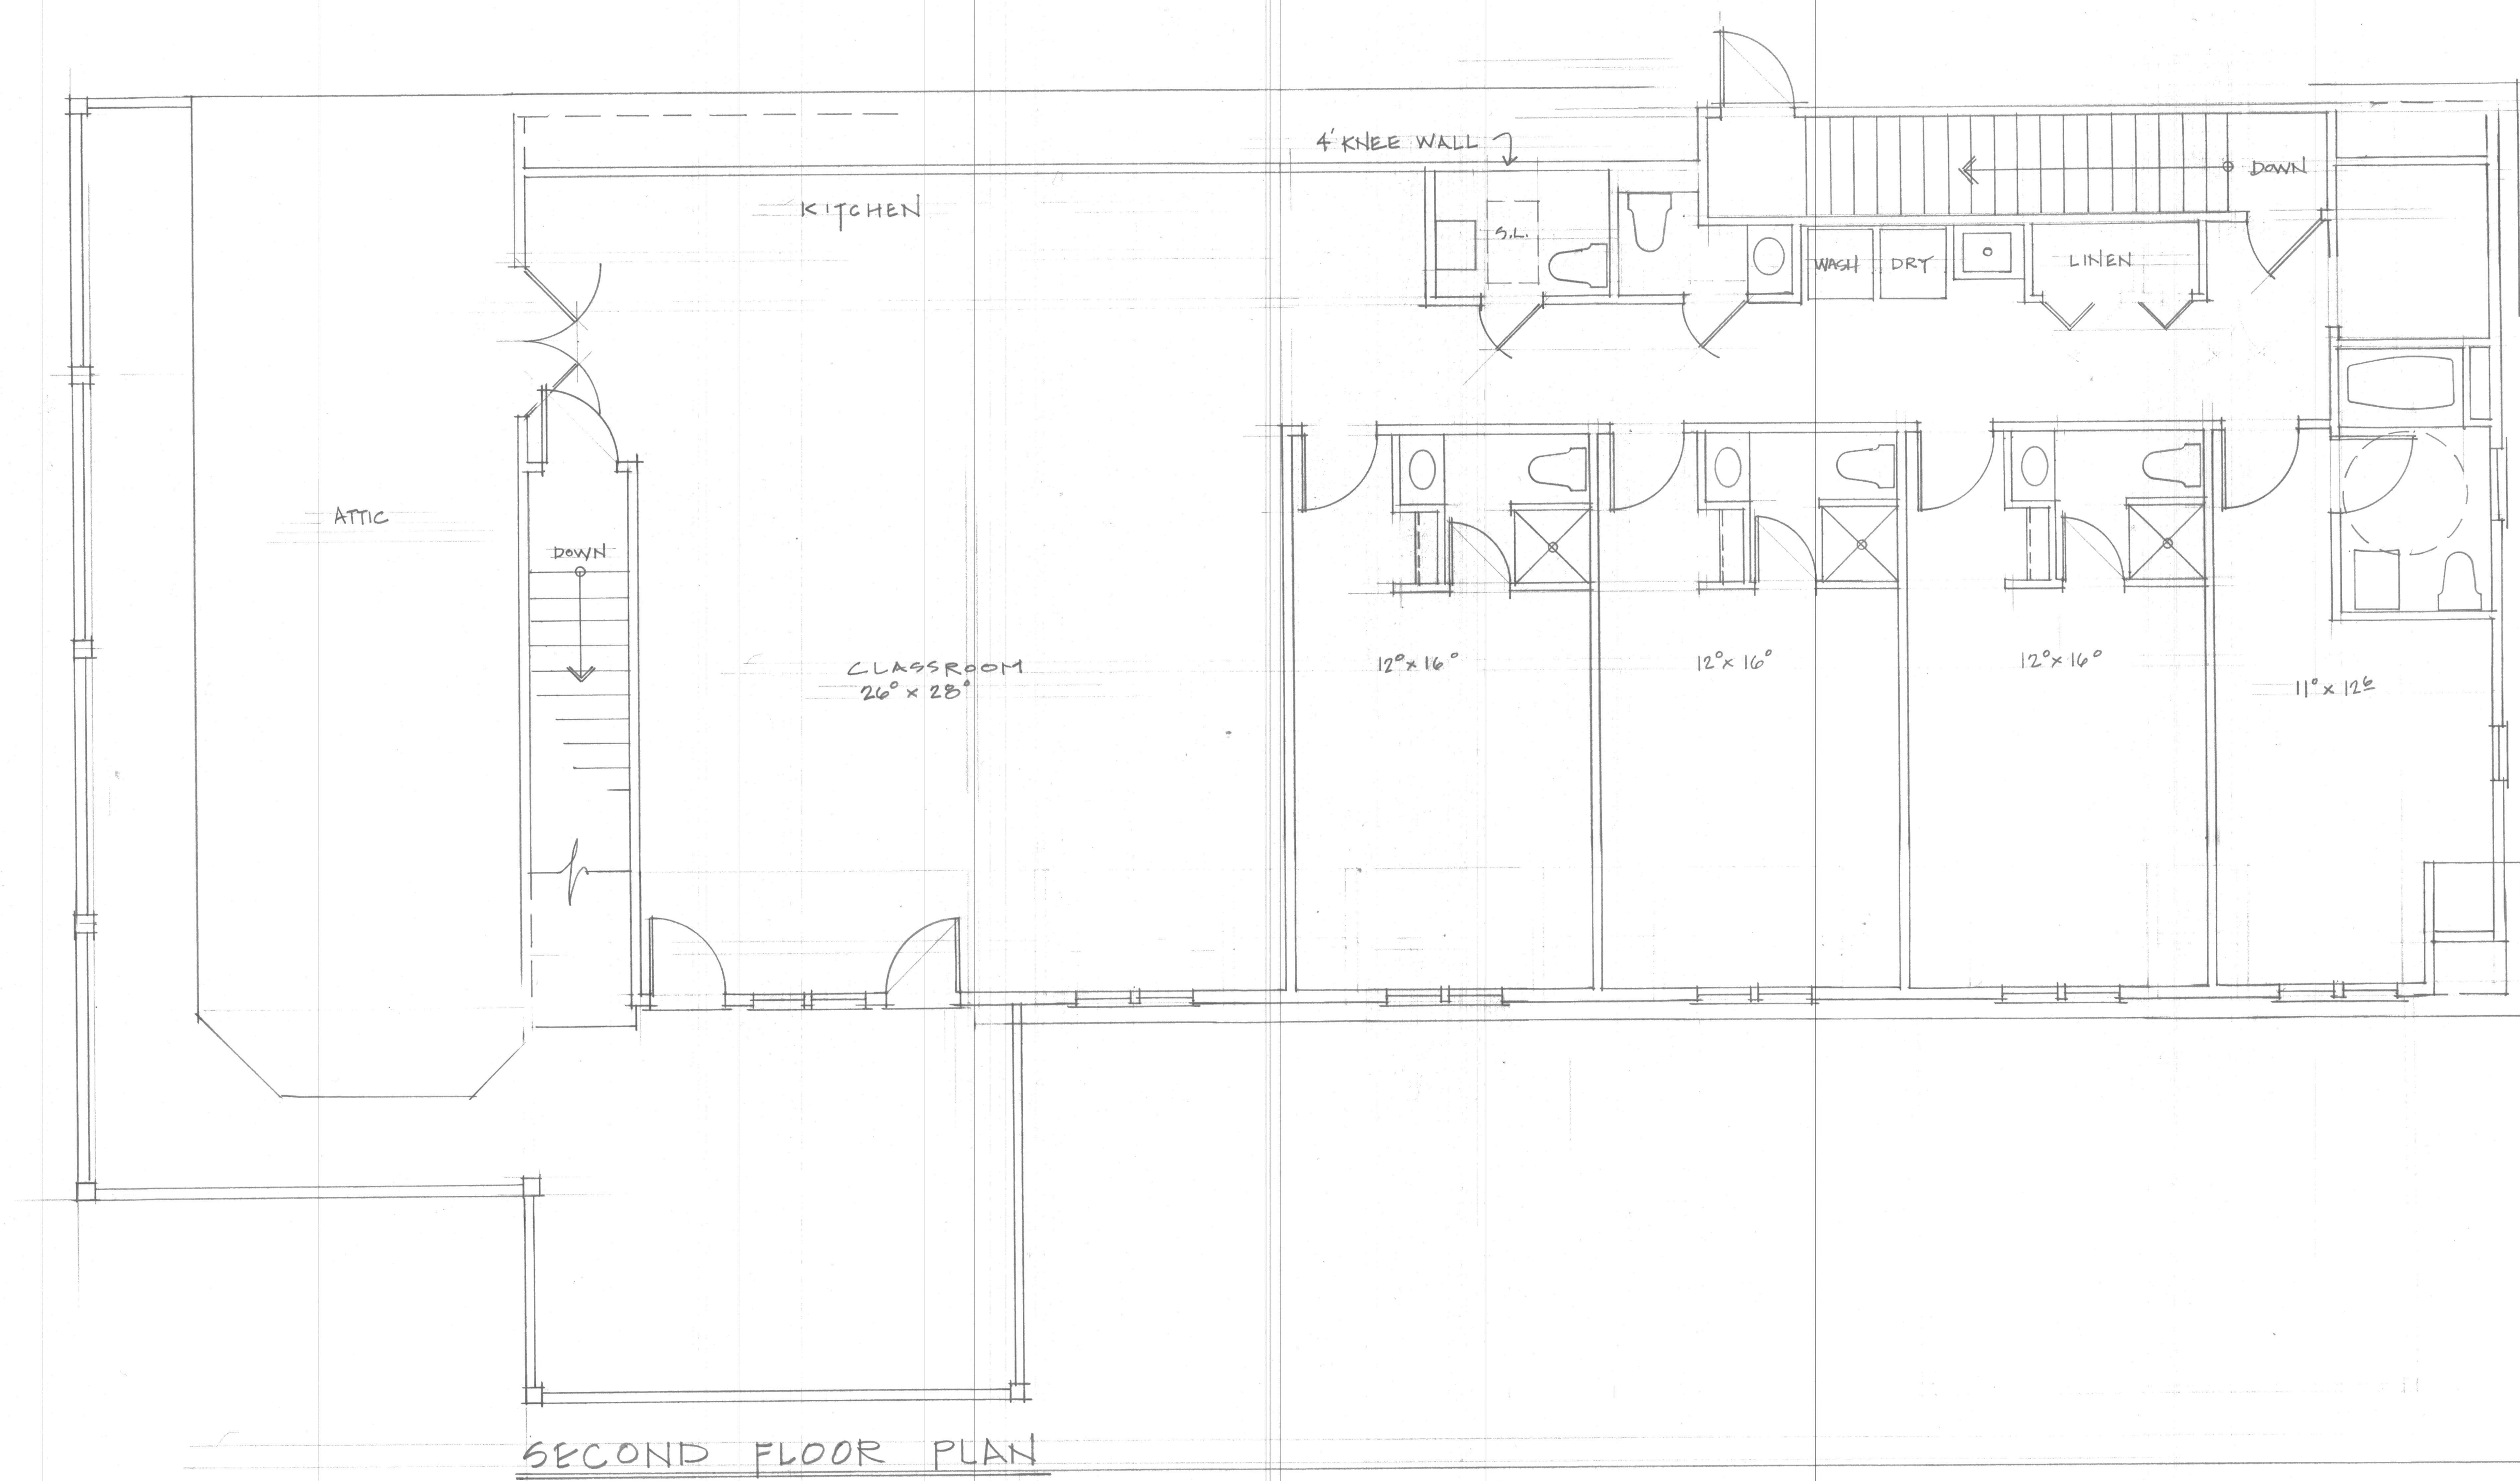

David R Wiley Architect
1688 Cherry Valley Road
Bethlehem, NH

FRANCONIA SOARING FOUNDATION

A2